




OVERVIEW: The project includes removing and replacing American's with Disabilities Act (ADA) curb ramps within a portion of the City of Pendleton's Special Transportation District to meet current standards. Project boundaries extend along the Emigrant Avenue portion of the U.S. 395 couplet between SW 5th Street at mile post (MP) 0.74 and SW 9th Street at MP 0.99.

Two curb ramps will typically be installed for each corner of an intersection, with ramps pointing in each direction across adjacent streets. All four corners of each intersection in the project area will be addressed. Work will also include right of way acquisitions, the relocation of some utilities and signage, plus modifications to storm drainage inlets as needed.

This ADA curb ramp upgrade work is being done as part of a larger statewide effort to update all curb ramps on or along the State Highway System by 2032 to meet the requirements of a recently reached Settlement Agreement.

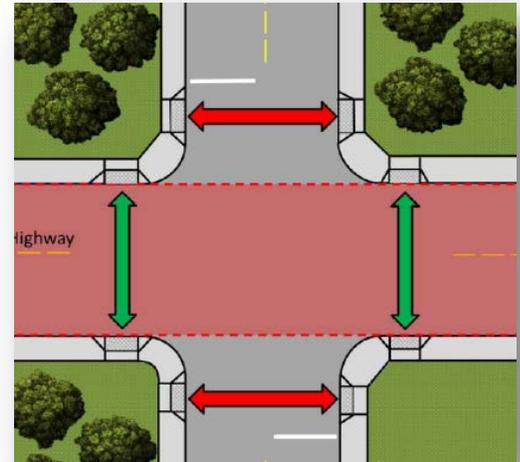

PURPOSE AND NEED: Existing sidewalk and curb ramps are deficient and do not meet current ADA standards. The ramps will be upgraded to create a safer and more efficient transportation system for all system users.

TIMELINE: This project will go to bid in October 2018, with construction expected to begin in 2019. All work is scheduled to be completed by the end of 2019.

TRAFFIC IMPACTS: Travelers can expect lane and sidewalk closures during construction activities. Pedestrian detours will be set up and marked during construction activities when curb ramps and sidewalk sections are closed. Pedestrians are advised to use alternate routes to avoid the construction area, if possible.



PROJECT COST: The estimated cost of the project, including engineering is around \$1 M.


PUBLIC OUTREACH: The City of Pendleton and ODOT will host a Public Open House Meeting May 9 from 7 to 9 p.m. at the Pendleton Convention Center, 1601 Westgate, Pendleton, to visit with interested parties, local business/property owners, and area residents.

For more information contact ODOT Public Information Officer Tom Strandberg at (541) 963-1330, or by email at thomas.m.strandberg@odot.state.or.us
Eastern Oregon ODOT project information at www.tinyurl.com/odot-region5

See project location map on back

Project Location Map

PE002749

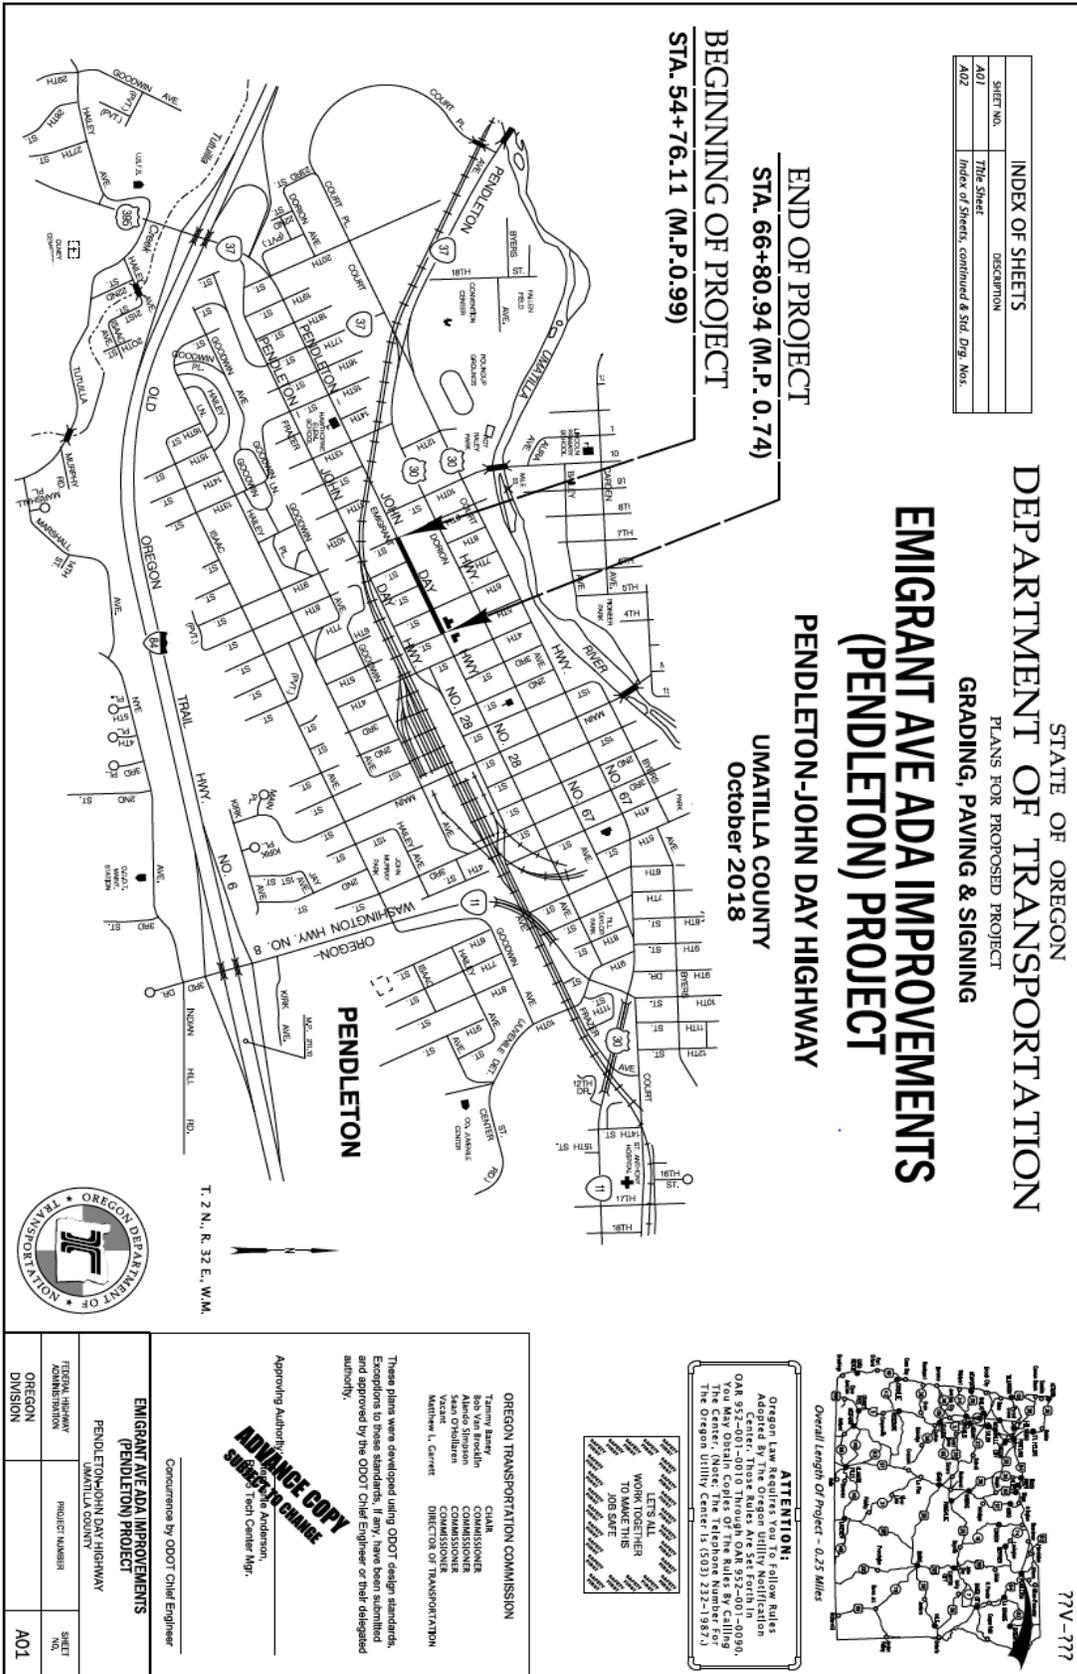

INDEX OF SHEETS	
SHEET NO.	DESCRIPTION
A01	This Sheet
A02	Index of Sheets, continued & Std. Eng. Nos.

END OF PROJECT
STA. 66+80.94 (M.P. 0.74)

BEGINNING OF PROJECT
STA. 54+76.11 (M.P. 0.99)


PENDLETON-JOHN DAY HIGHWAY

UMATILLA COUNTY
October 2018

STATE OF OREGON
 DEPARTMENT OF TRANSPORTATION
 PLANS FOR PROPOSED PROJECT
GRADING, PAVING & SIGNING
EMIGRANT AVE ADA IMPROVEMENTS
(PENDLETON) PROJECT



T. 2 N., R. 32 E., W.M.

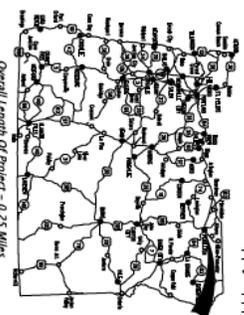

ATTENTION:
 Oregon Law Requires Yellow Ruler
 Adopted by The Oregon Utility Notification
 Center. These Rules Are Set Forth In Oregon
 OAR 932-001-0010 Through OAR 932-001-0100.
 The Center, Note: The Telephone Number for
 The Oregon Utility Center is (503) 232-1987.

LETS ALL
 WORK TOGETHER
 TO MAKE THIS
 JOB SAFE

OREGON TRANSPORTATION COMMISSION

Tammy Bandy CHAIR
 Bob Van Bredin COMMISSIONER
 Alvaro Simpson COMMISSIONER
 Vezar Vezar COMMISSIONER
 Matthew L. Carrett DIRECTOR OF TRANSPORTATION

These plans were developed using ODOT design standards.
 Exceptions to these standards, if any, have been submitted
 and approved by the ODOT Chief Engineer or their delegated
 authority.

Approving Authority:
 Tom Anderson, Tech Center Mgr.

ADVANCE COPY
SUBJECT TO CHANGE

Consponsored by ODOT Chief Engineer

EMIGRANT AVE ADA IMPROVEMENTS		SHEET NO.
(PENDLETON) PROJECT		
PENDLETON-JOHN DAY HIGHWAY		PROJECT NUMBER
UMATILLA COUNTY		
FEDERAL HIGHWAY ADMINISTRATION	OREGON DIVISION	A01